

Floor Plan:



# The Raleigh

Sq Ft = 1325

Scale - 1/8" = 1'



**LAKEVIEW VILLAGE**

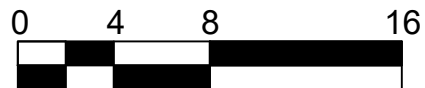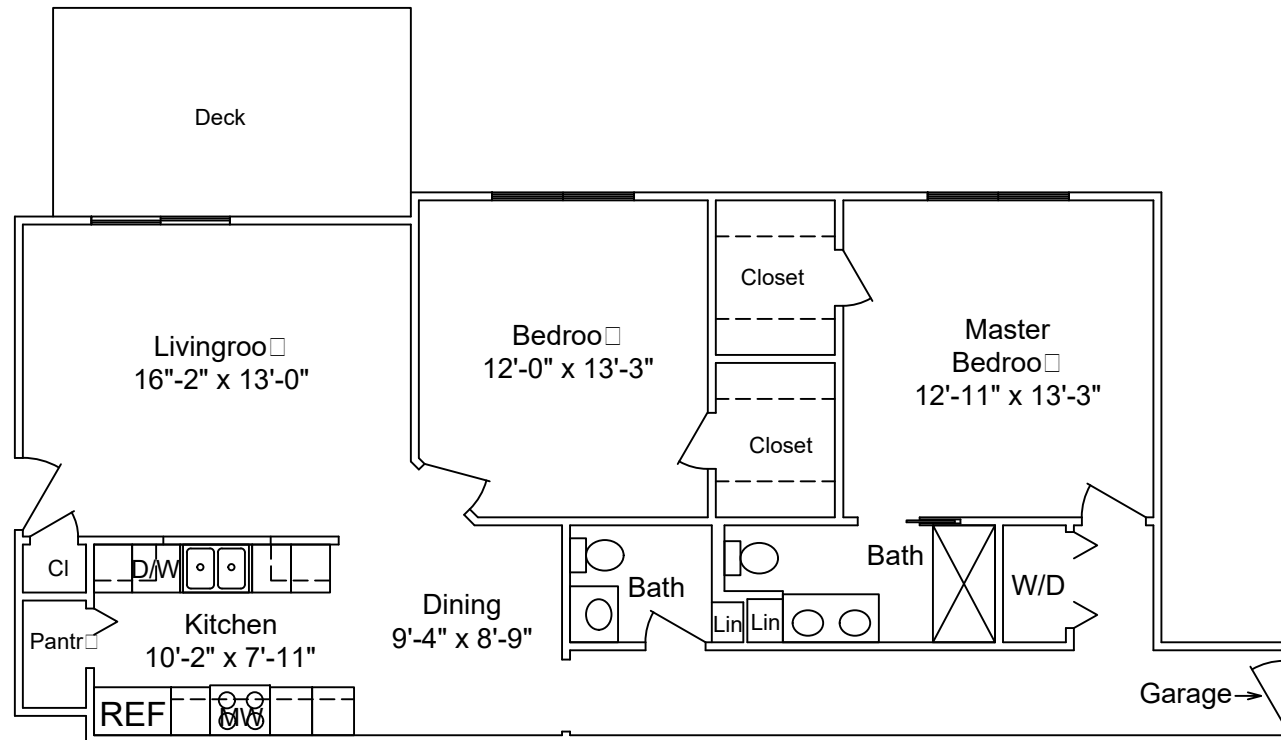

Floor Plan:



# The Dover

Sq Ft = 1090

Scale - 1/8" = 1'



LAKEVIEW VILLAGE

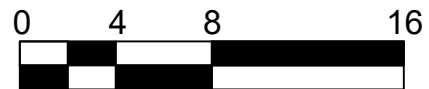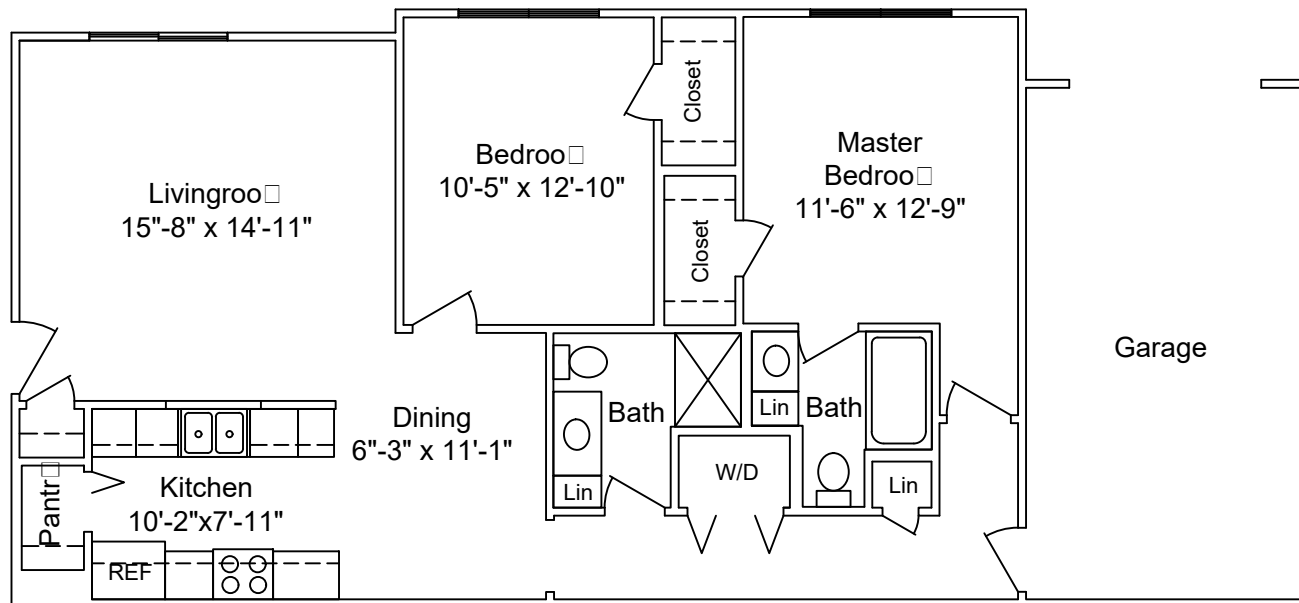

Floor Plan:


# The Richmond

Sq Ft = 1045

Scale - 1/8" = 1'



LAKEVIEW VILLAGE

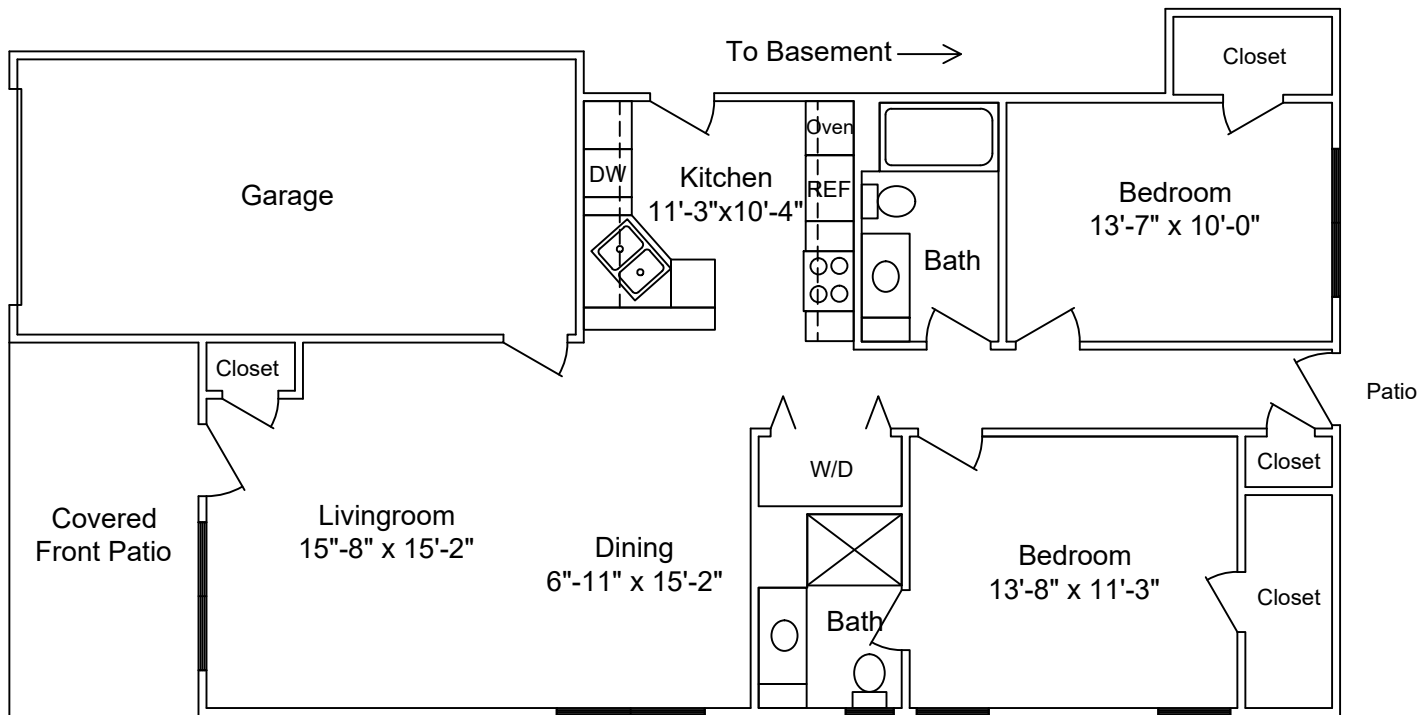

Floor Plan:



# The Charleston

Sq Ft = 1020

Scale - 1/8" = 1'



LAKEVIEW VILLAGE

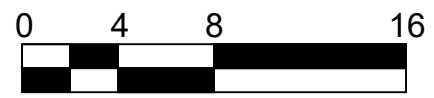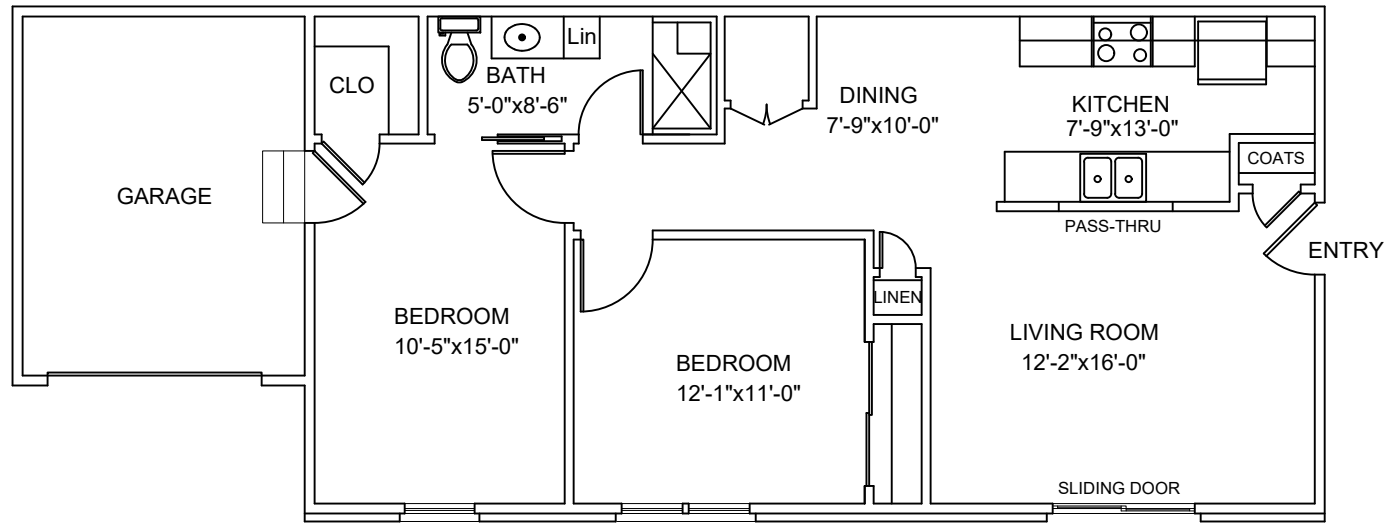

Floor Plan:


# The Modified Augusta

Sq Ft = 882

Scale - 1/8" = 1'



LAKEVIEW VILLAGE

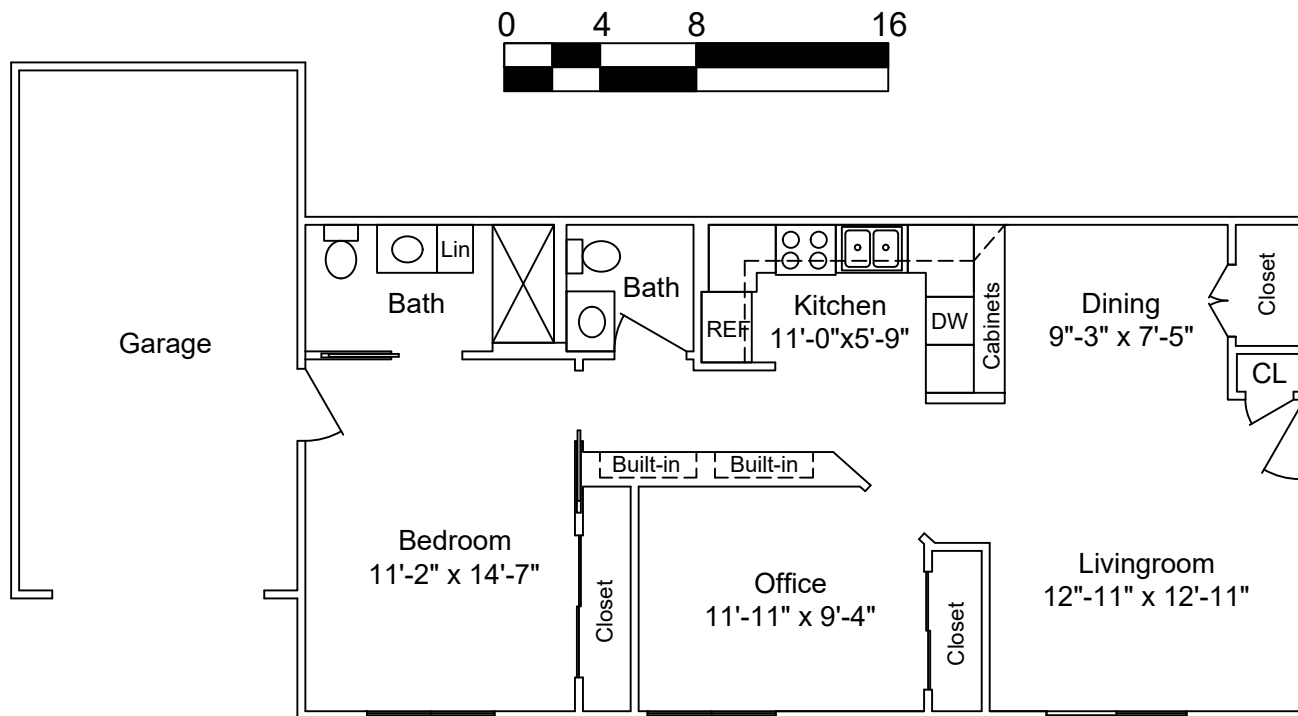

Floor Plan:


# The Lancaster II

Scale - 1/8" = 1'

Date: 07-13-2019



LAKEVIEW VILLAGE

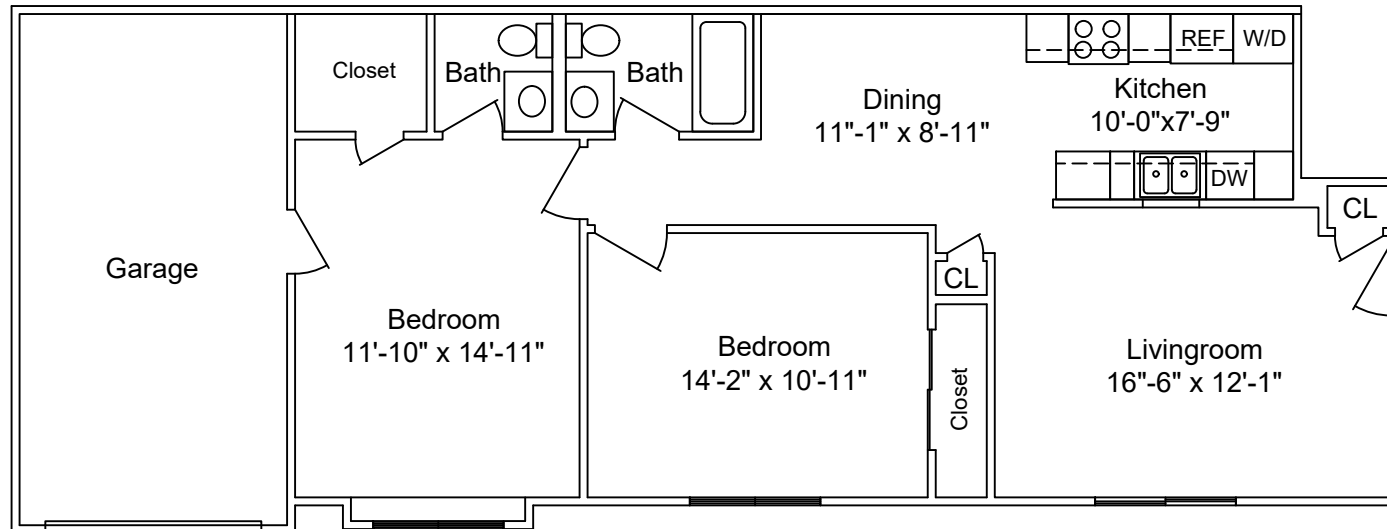

Lakeview Village  
 9100 Park St  
 Lenexa KS. 66215  
 913-888-1900

Floor Plan:

# The Taos

Scale - 1/8" = 1'

Date: 07-14-2019



**LAKEVIEW VILLAGE**